



May 14, 2025 - 8:59am
K:\MUNICIPAL\GF303 GF RD\ENGINEERING\PLAN DWG\GF303_TRAFFIC_CONTROL.dwg

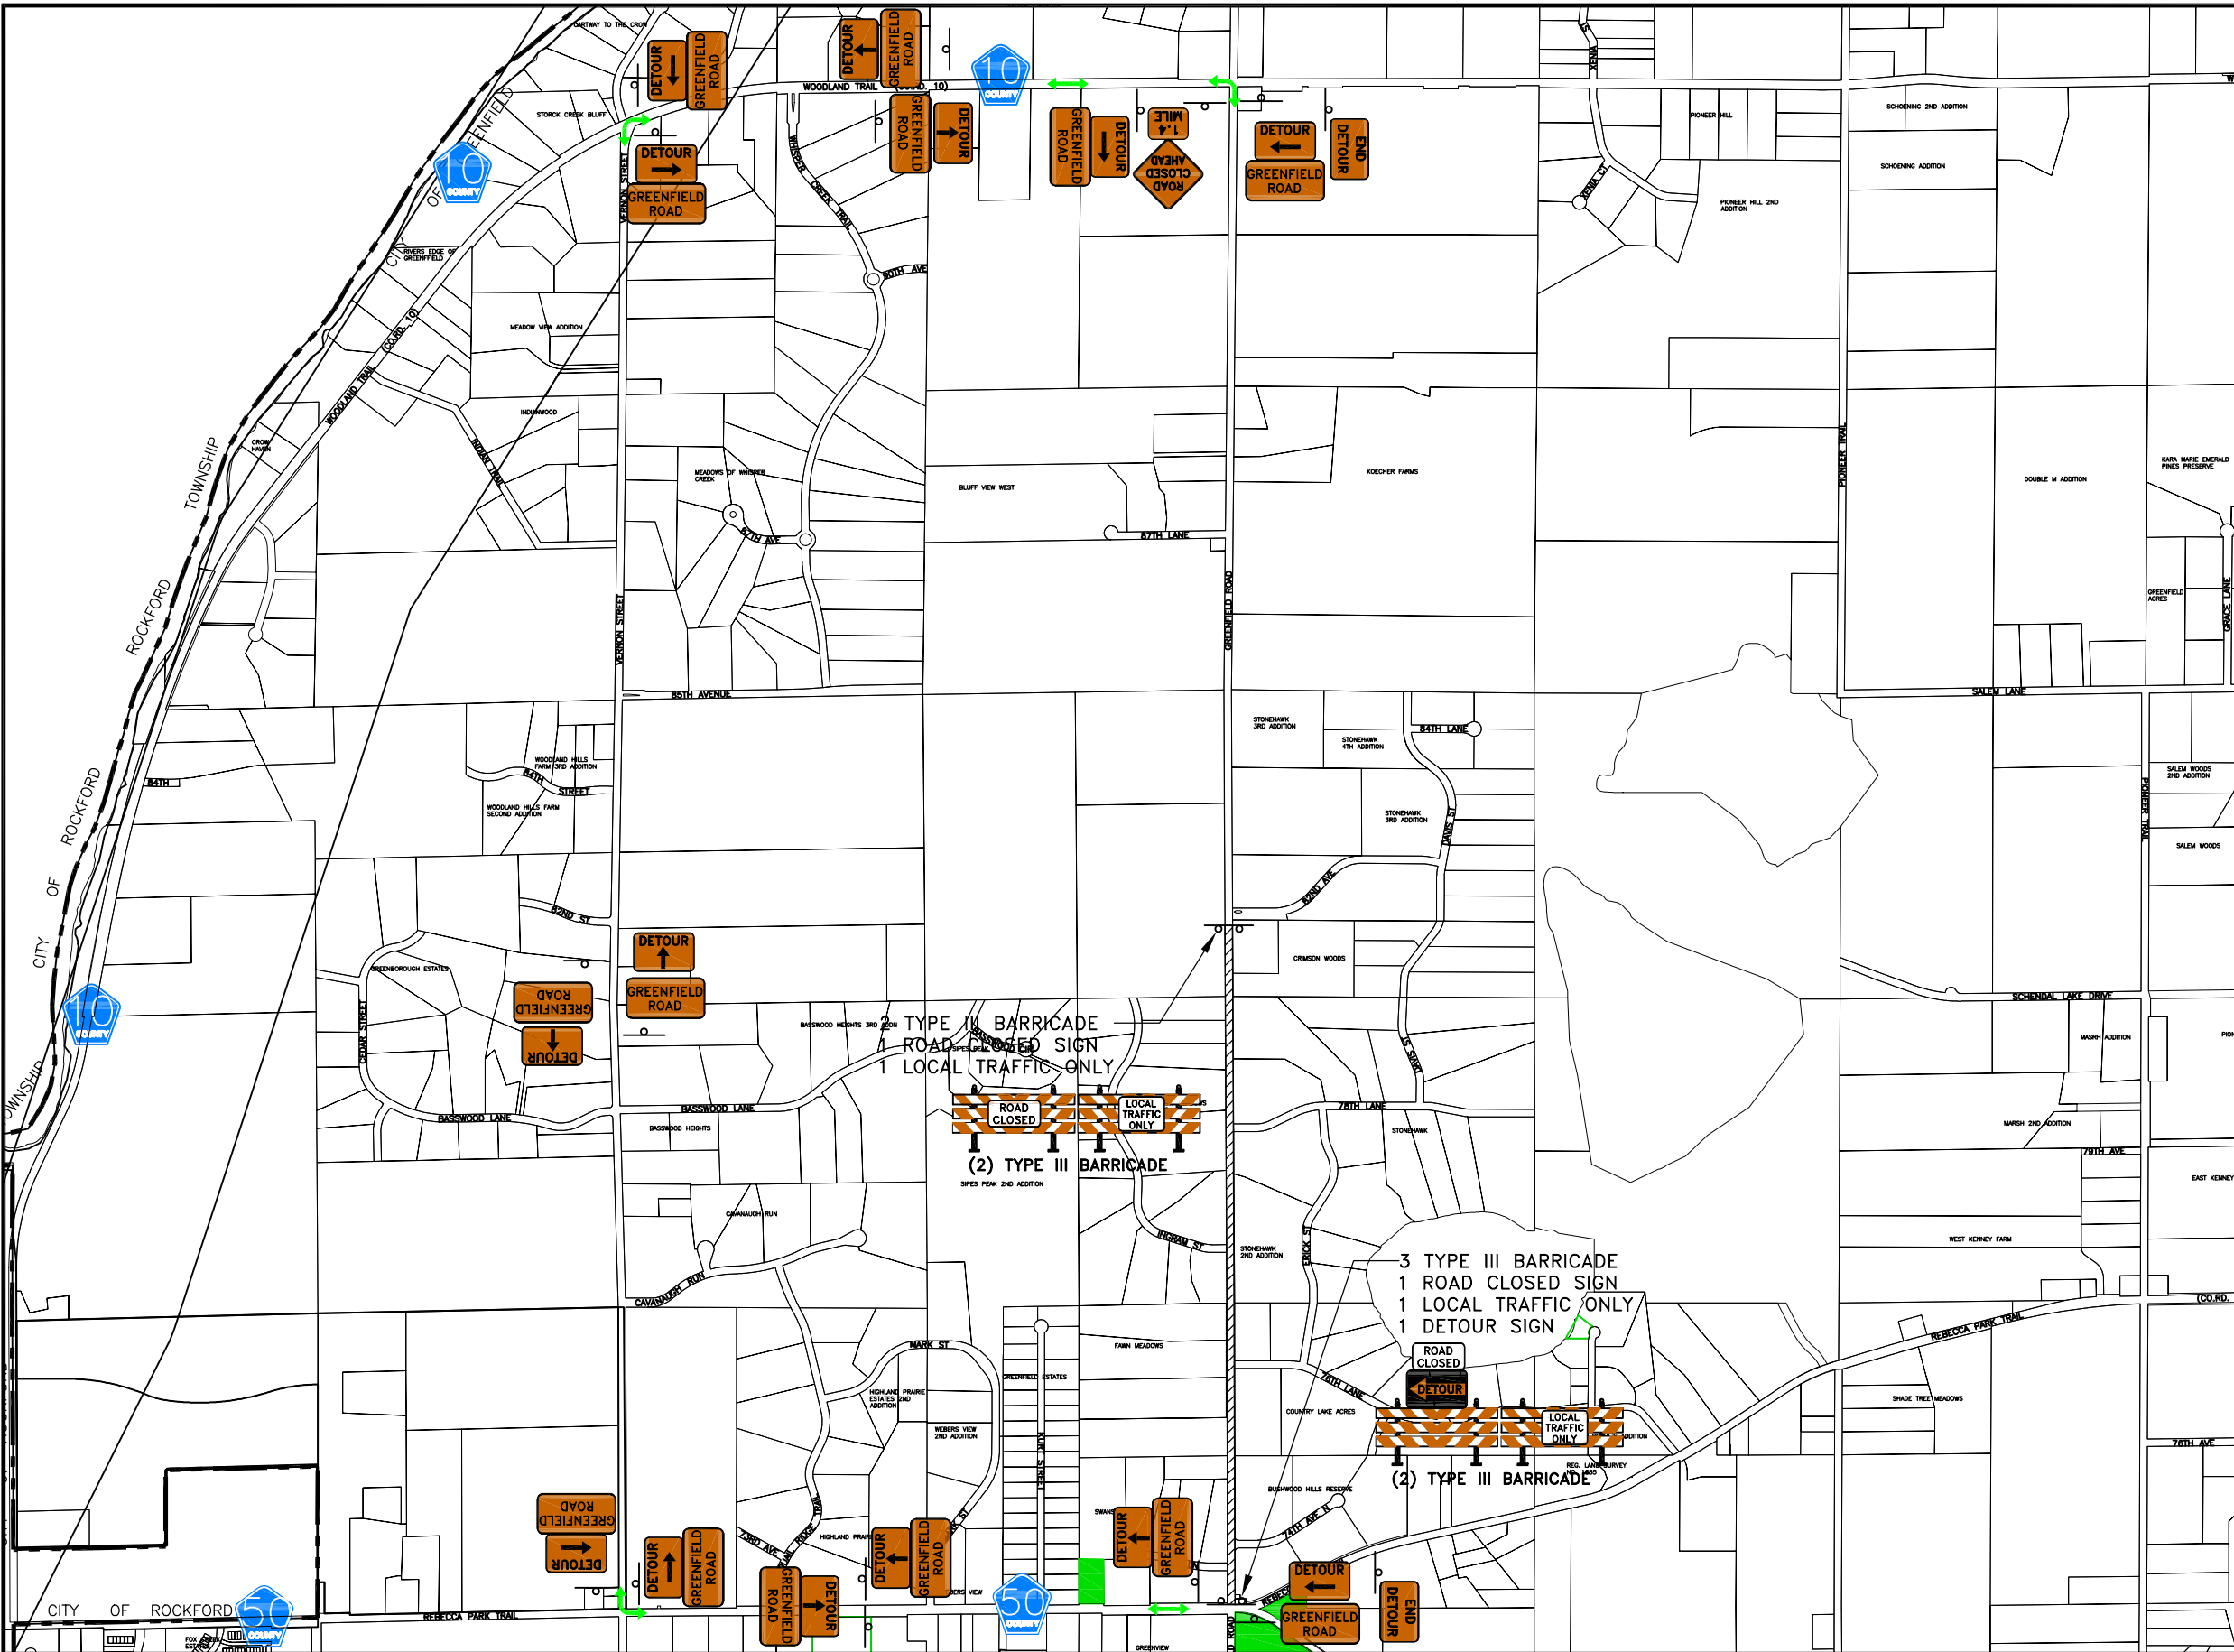

- GENERAL NOTES:
1. ALL CONTRACTOR TRAFFIC WITHIN THE CITY OF OTSEGO SHALL BE LIMITED TO THE PROJECT AREA, DESIGNATED HAUL ROUTES, APPROVED CITY COLLECTOR STREETS OR COUNTY AND STATE HIGHWAYS.
 2. THE TRAFFIC CONTROL DEPICTED ON THE SHEET 100 IS CONSIDERED THE MINIMUM TRAFFIC CONTROL REQUIRED TO COMPLETE THE CONSTRUCTION IN THE REQUIRED PHASES. THE CONTRACTOR SHALL PROVIDE ALL LABOR, MATERIAL AND EQUIPMENT REQUIRED TO PROVIDE A SAFE WORK SPACE AT ALL TIMES. UNLESS NOTED ON THE TRAFFIC CONTROL PLANS AND PROVIDED FOR ON THE BID FORM ALL TRAFFIC CONTROL REQUIRED TO COMPLETE THIS PROJECT SHALL BE INCIDENTAL TO ITEM 2563-TRAFFIC CONTROL.
 3. ALL SIGNS AND BARRICADES SHALL BE REMOVED WITHIN 48 HOURS AFTER THEY ARE NO LONGER NEEDED OR AS DIRECTED BY THE ENGINEER.
 4. FULL ACCESS AT ALL DRIVEWAYS SHALL BE MAINTAINED AND REMAIN FULLY OPERATIONAL AT ALL TIMES. DRIVEWAYS WITHIN THE WORK SPACE MAY BE CLOSED FOR A SHORT PERIOD OF TIME FOR UTILITY CONSTRUCTION. CLOSURE OF ALL DRIVEWAYS SHALL BE COORDINATED WITH THE PROPERTY OWNER AND CITY. DRIVEWAYS SHALL NOT BE CLOSED BEFORE 9:00 A.M. OR AFTER 3:00 P.M. ALL LABOR, MATERIALS AND EQUIPMENT REQUIRED TO MAINTAIN ACCESS SHALL BE INCIDENTAL.
 5. SEE PAGES 6K-w THROUGH 6K-u OF THE JANUARY 2018 MINNESOTA TEMPORARY TRAFFIC CONTROL FIELD MANUAL FOR STANDARD SIGN CODES.
- REFERENCE NOTES:
- ① BARRICADES SHALL MEET THE REQUIREMENTS OF MnDOT STANDARD PLATE 8000.

LEGEND

- WORK SPACE
- TYPE B CHANNELIZER DRUM
- TRAFFIC CONTROL SIGN
- TYPE III BARRICADE ①
- TYPE A FLASHING WARNING LIGHT

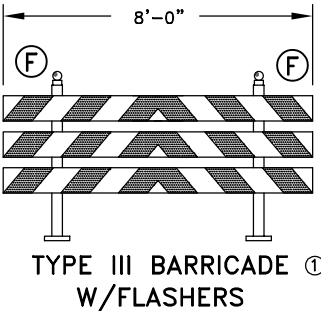

DATE	REVISION
5/13/25	SIGN TYPE REVISION

I hereby certify that this plan, specification, or report was prepared by me or under my direct supervision and that I am a duly Licensed Professional Engineer under the laws of the State of Minnesota.

MATTHEW P. KIND, P.E.
Date 5/9/24 Lic. No. 44985

DESIGNED BY: MPK
DRAWN BY: MPK
CHECKED BY: RJW



Hakanson Anderson
Civil Engineers and Land Surveyors
3601 Thurston Ave., Anoka, Minnesota 55303
763-427-5860 FAX 763-427-0520
www.hakanson-anderson.com

S.A.P. 027-594-003
GREENFIELD ROAD RECONSTRUCTION

TRAFFIC CONTROL - ROAD DETOUR
PHASE 2
GREENFIELD ROAD
CITY OF GREENFIELD, MINNESOTA

SHEET
100
OF
101
SHEETS